


Ground Floor Plan – Scale 1:50

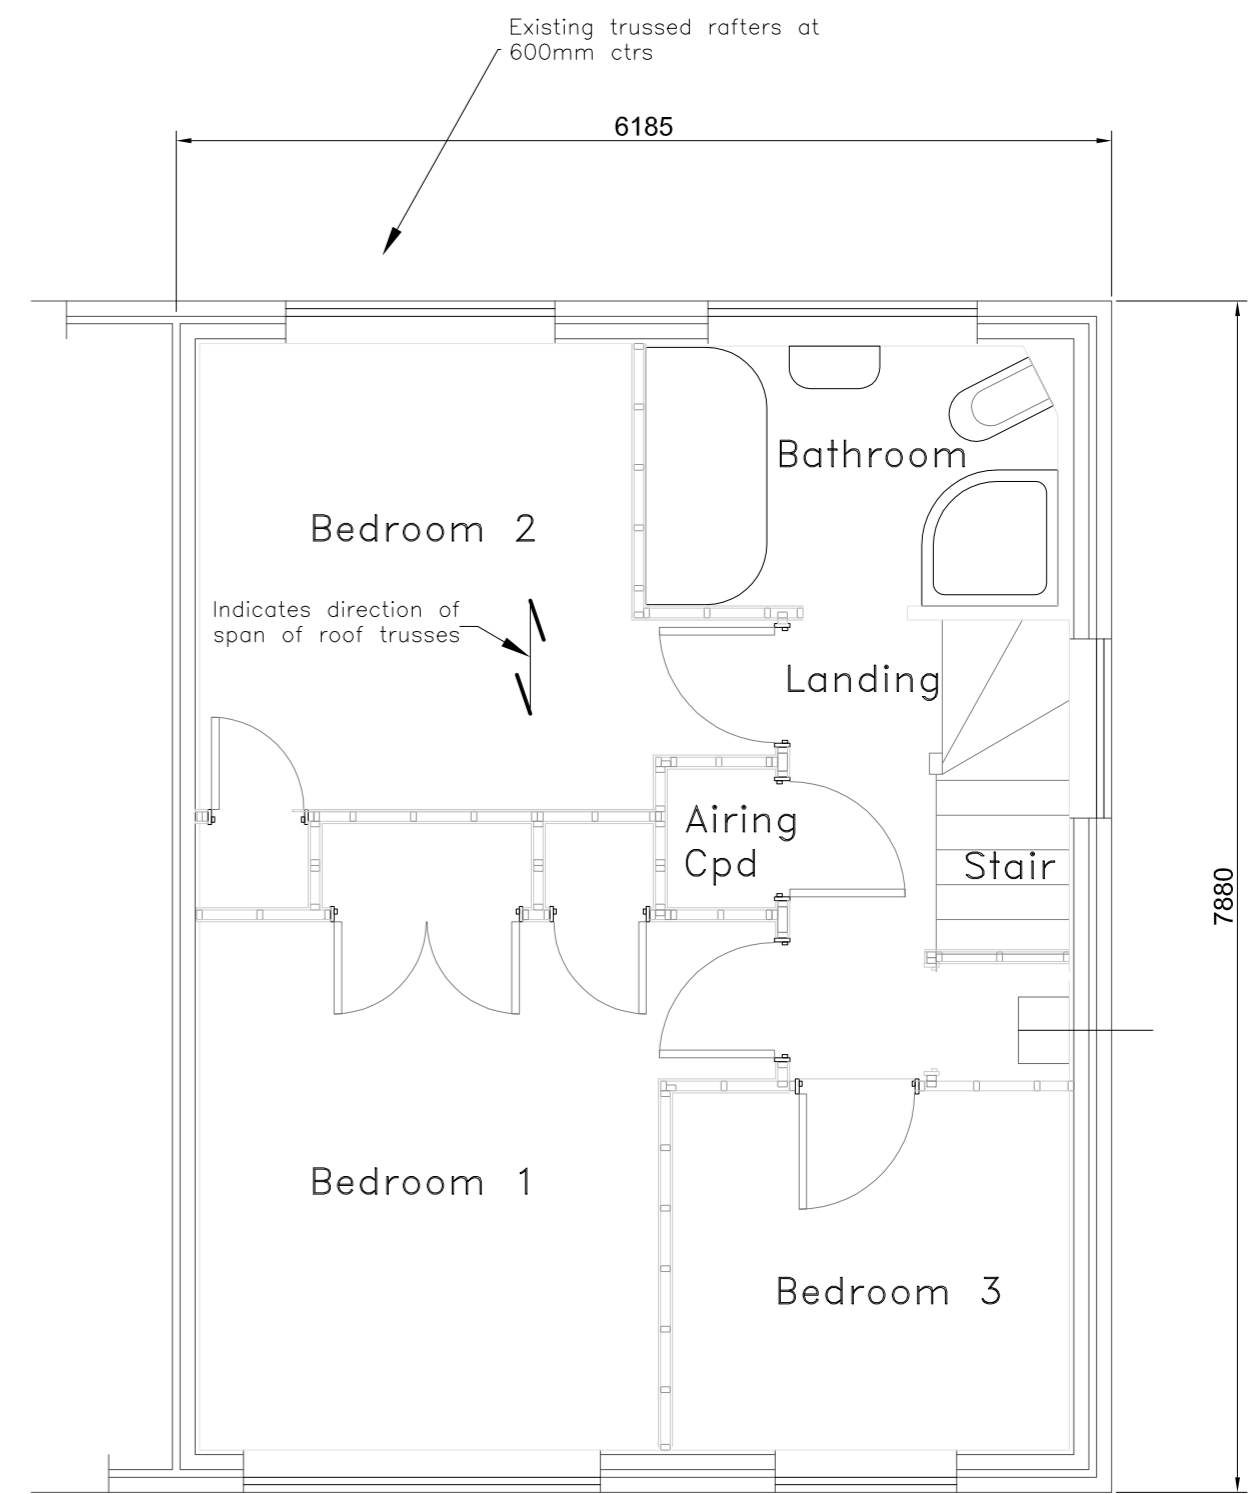

First Floor Plan – Scale 1:50

Mr and Mrs A Client	
10 Extension Way New Road Cams	
Demolition Of Existing Garage and Construction of Kitchen Extention And New Garage	
Existing Floor Plans	
DRG No	Issue
2016-101	A
Sheet size A2	Scale 1-50